



CATTERALL & WRIGHT
CONSULTING ENGINEERS
1221 - 8th Street East
SASKATOON SK S7H 0S5
Tel: (306) 343-7280, Fax: (306) 956-3199

ISSUED FOR OWNER USE

LEGEND:

- XX.XX FINISHED GROUND AT HOUSE
- XX.XX FINISHED GROUND AT LOT CORNER
- ← DRAINAGE DIRECTION
- ⊙ HYDRANT
- ⊗ CURB STOP
- ══ ROLLED CURB & GUTTER

BENCHMARK
PHILLIPS BAY & RANGE LINE ROAD
HYDRANT TOP NUT ELEV. 30.760

PHILLIPS BAY
(END OF CUL-DE-SAC)
HYDRANT TOP NUT ELEV. 31.145

SCALE VERIFICATION
WHEN DRAWING IS PLOTTED FULL SIZE
THIS LINE IS 30mm IN LENGTH.

DATE	REVISION
16/09/12	ISSUED TO OWNER
16/04/19	ISSUED FOR CONSTRUCTION
15/07/14	ISSUED FOR BID

OWNER
VILLAGE OF MUENSTER


LOCATION
MUENSTER, SK

PROJECT
PHILLIPS BAY
SITE GRADING

SHEET TITLE
LOT GRADING PLAN

SCALE 1:500	DESIGNED EBG
DRAWN EBG	CHECKED PLS
DATE 14/12/01	SHEET 2 of 5

DRAWING NUMBER
128-02002

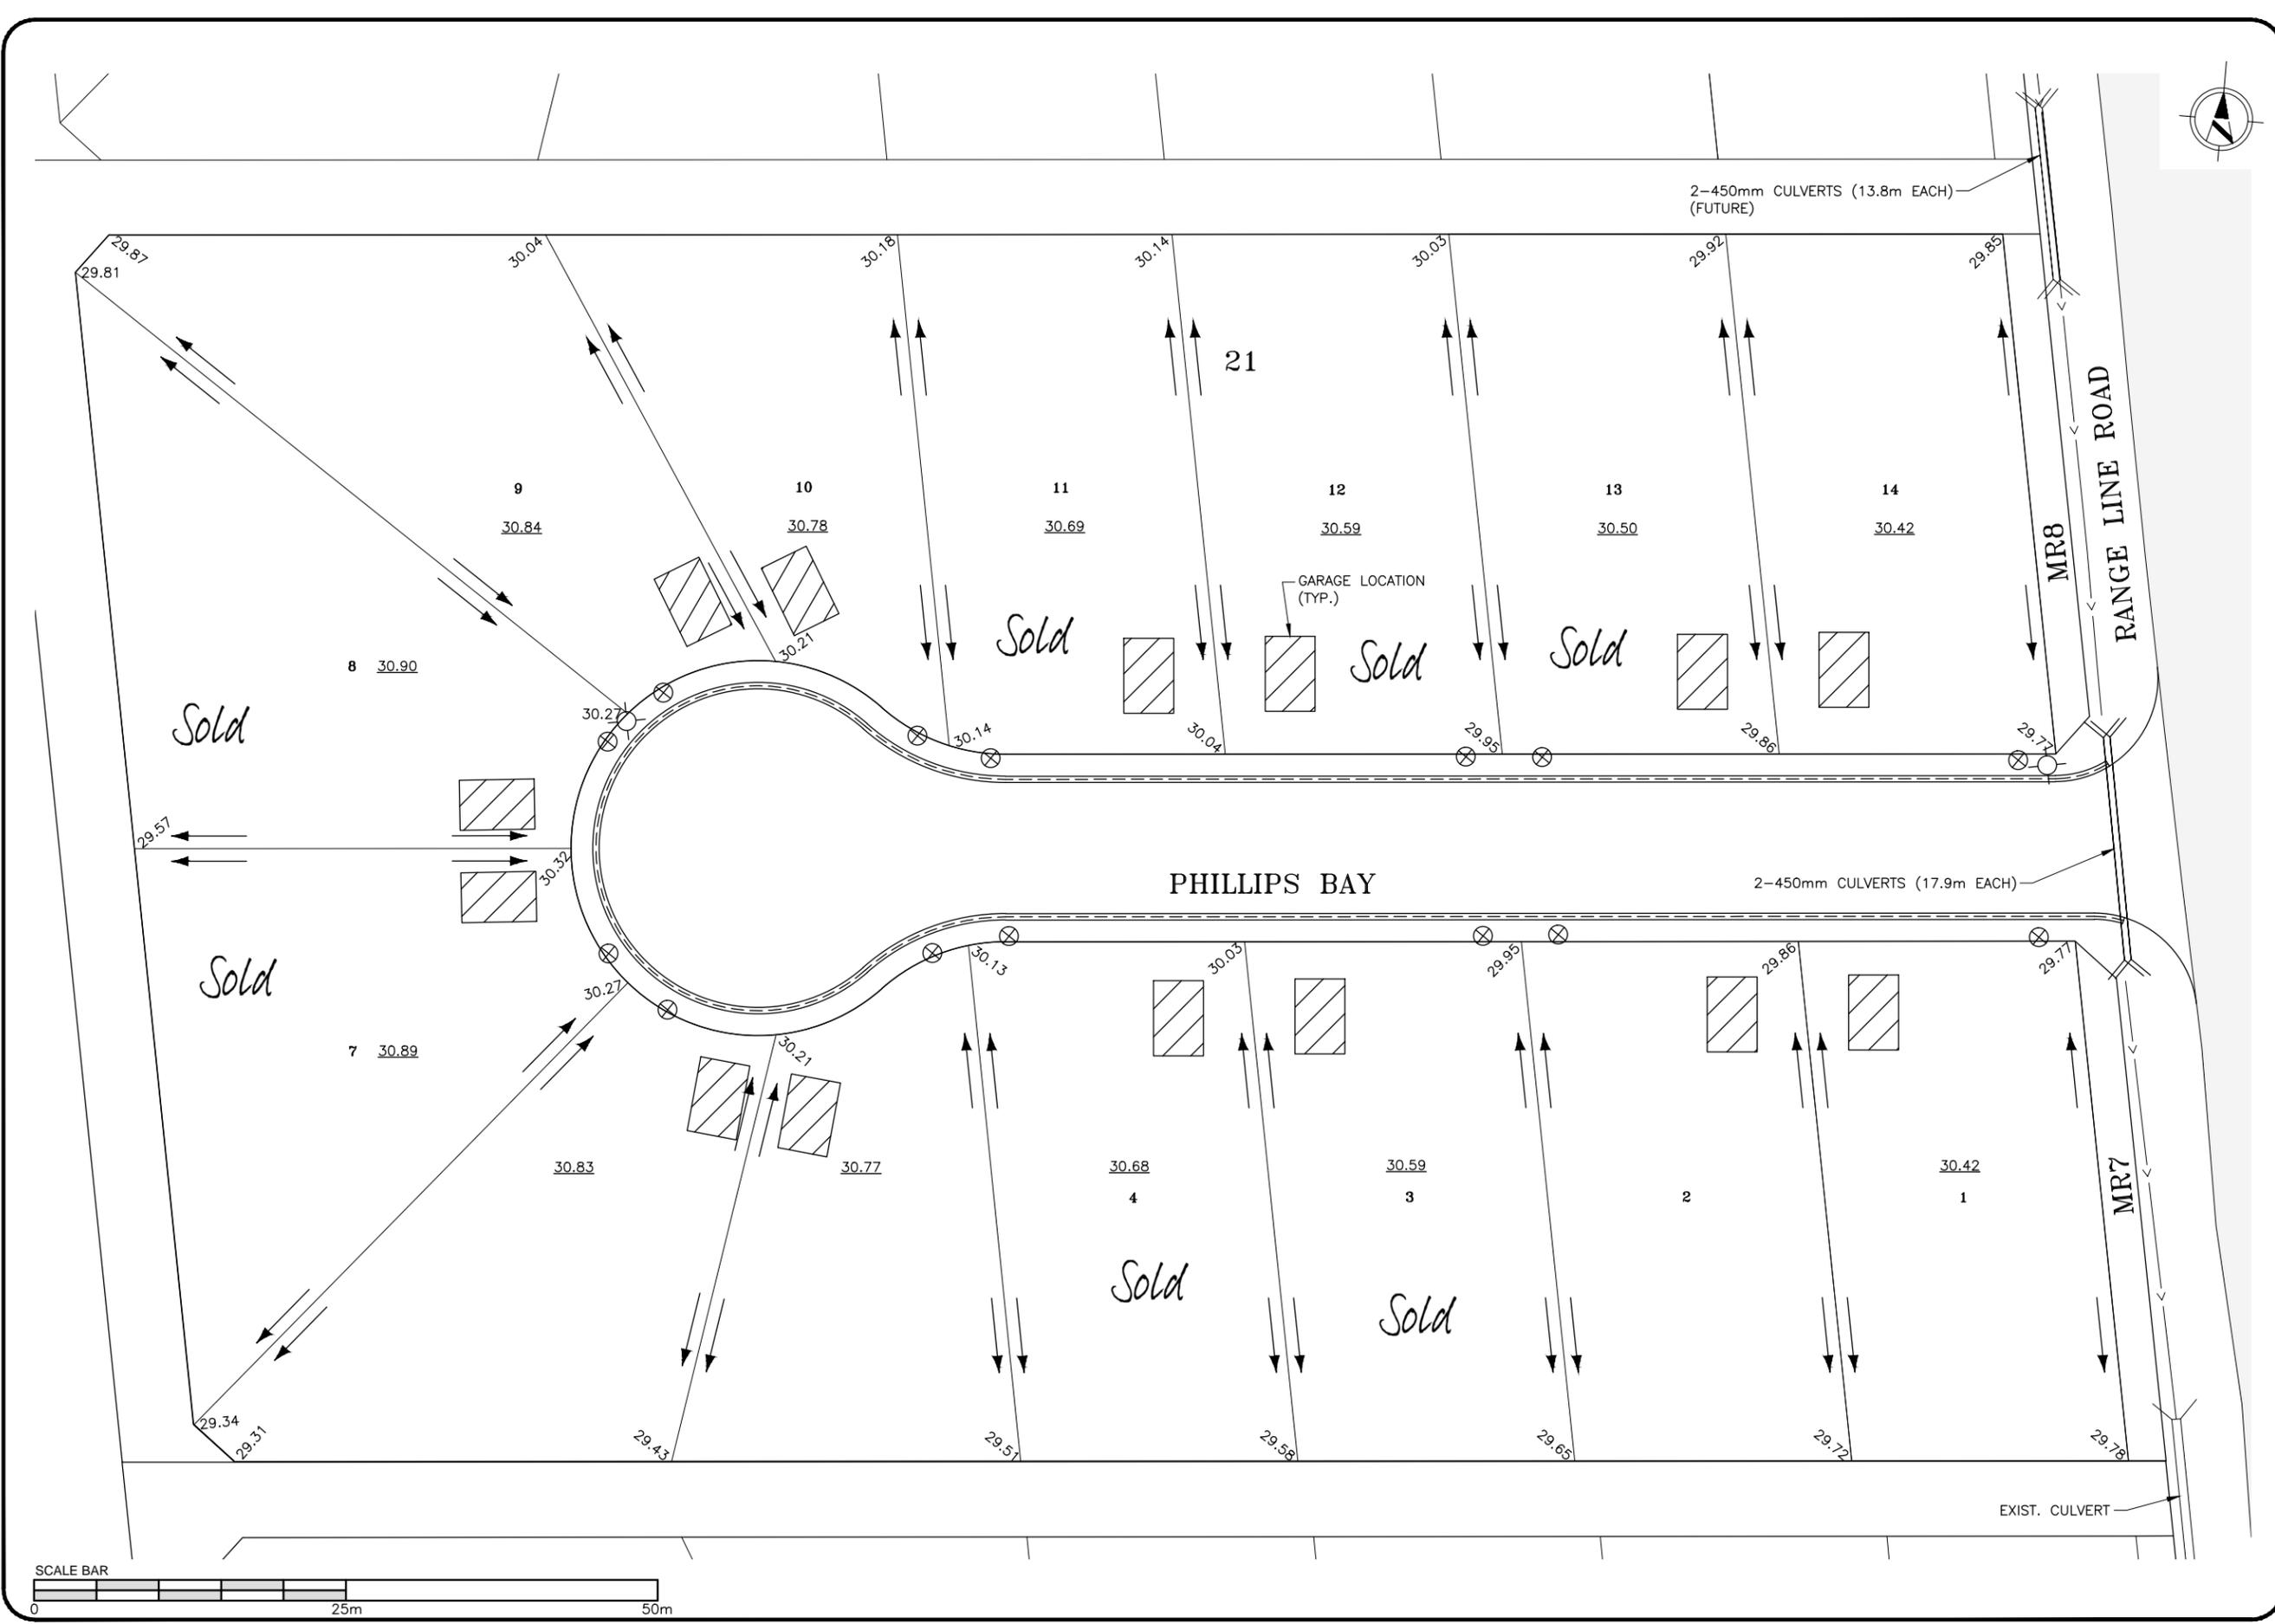

N:\Muenster - 128\018 - Phillips Bay M&S\Working Drawings\128-018.dwg 12/09/16 - 11:01 A